



SOUND CONCEPTS LLC
 1233 Castle Dr. Ste A5 Mason, OH 45040
 513-703-0147
 customerservice@soundconceptsllc.com
 www.soundconceptsllc.com

Wire Color Legend

AC	AC Line
B	Audio, Balanced
U	Audio, Unbalanced
S	Speaker
DA	Digital Audio
E	Data
G	Ground Circuit
BL	BLU Link
C	Coax
DC	DC Power
OD	Serial
DM	Digital Media Bus
F	Fiber
H	HDMI - DVI
A	As Marked
VO	Video

Wire Number


Wire #	Origination	Destination	Type
A100	Console	Stage Pocket	CAT6
A101	Console	dbx/Amp Rack	CAT6
A102	Balcony	Amp Rack	CAT6
V103	Balcony	Chapel Proj	CAT6
V104	Balcony	S Transept FS	CAT6
V105	Balcony	N Transept FS	CAT6
V106	Balcony	S Choir FS	CAT6
V107	Balcony	N Choir FS	CAT6
V108	Signage	Undercroft JA	CAT6
A109	Amp Rack	Narthex Spk	2 Cond
L110	Balcony	Deacon's Closet	3 Co OAS
A111	Amp Rack	Mon A	2 Cond
A112	Amp Rack	Mon B	2 Cond
A113	Amp Rack	Mon C	2 Cond
A114	Amp Rack	Mon D	2 Cond
A115	Amp Rack	Mon E	2 Cond
A116	Amp Rack	Choir Mon	2 Cond

192.168.1.249 IP Address

Preliminary

Proprietary & Confidential
 Property of Sound Concepts LLC
 Copyright 2023

College Hill Presbyterian	
Project: Sanct. Audio/Video/Presentation	
PROJ #	50775
DWG #	50775-S
DATE	3-20-23
REVISION	10
DRAWN BY	J Murphy
PAGE	1 OF 8

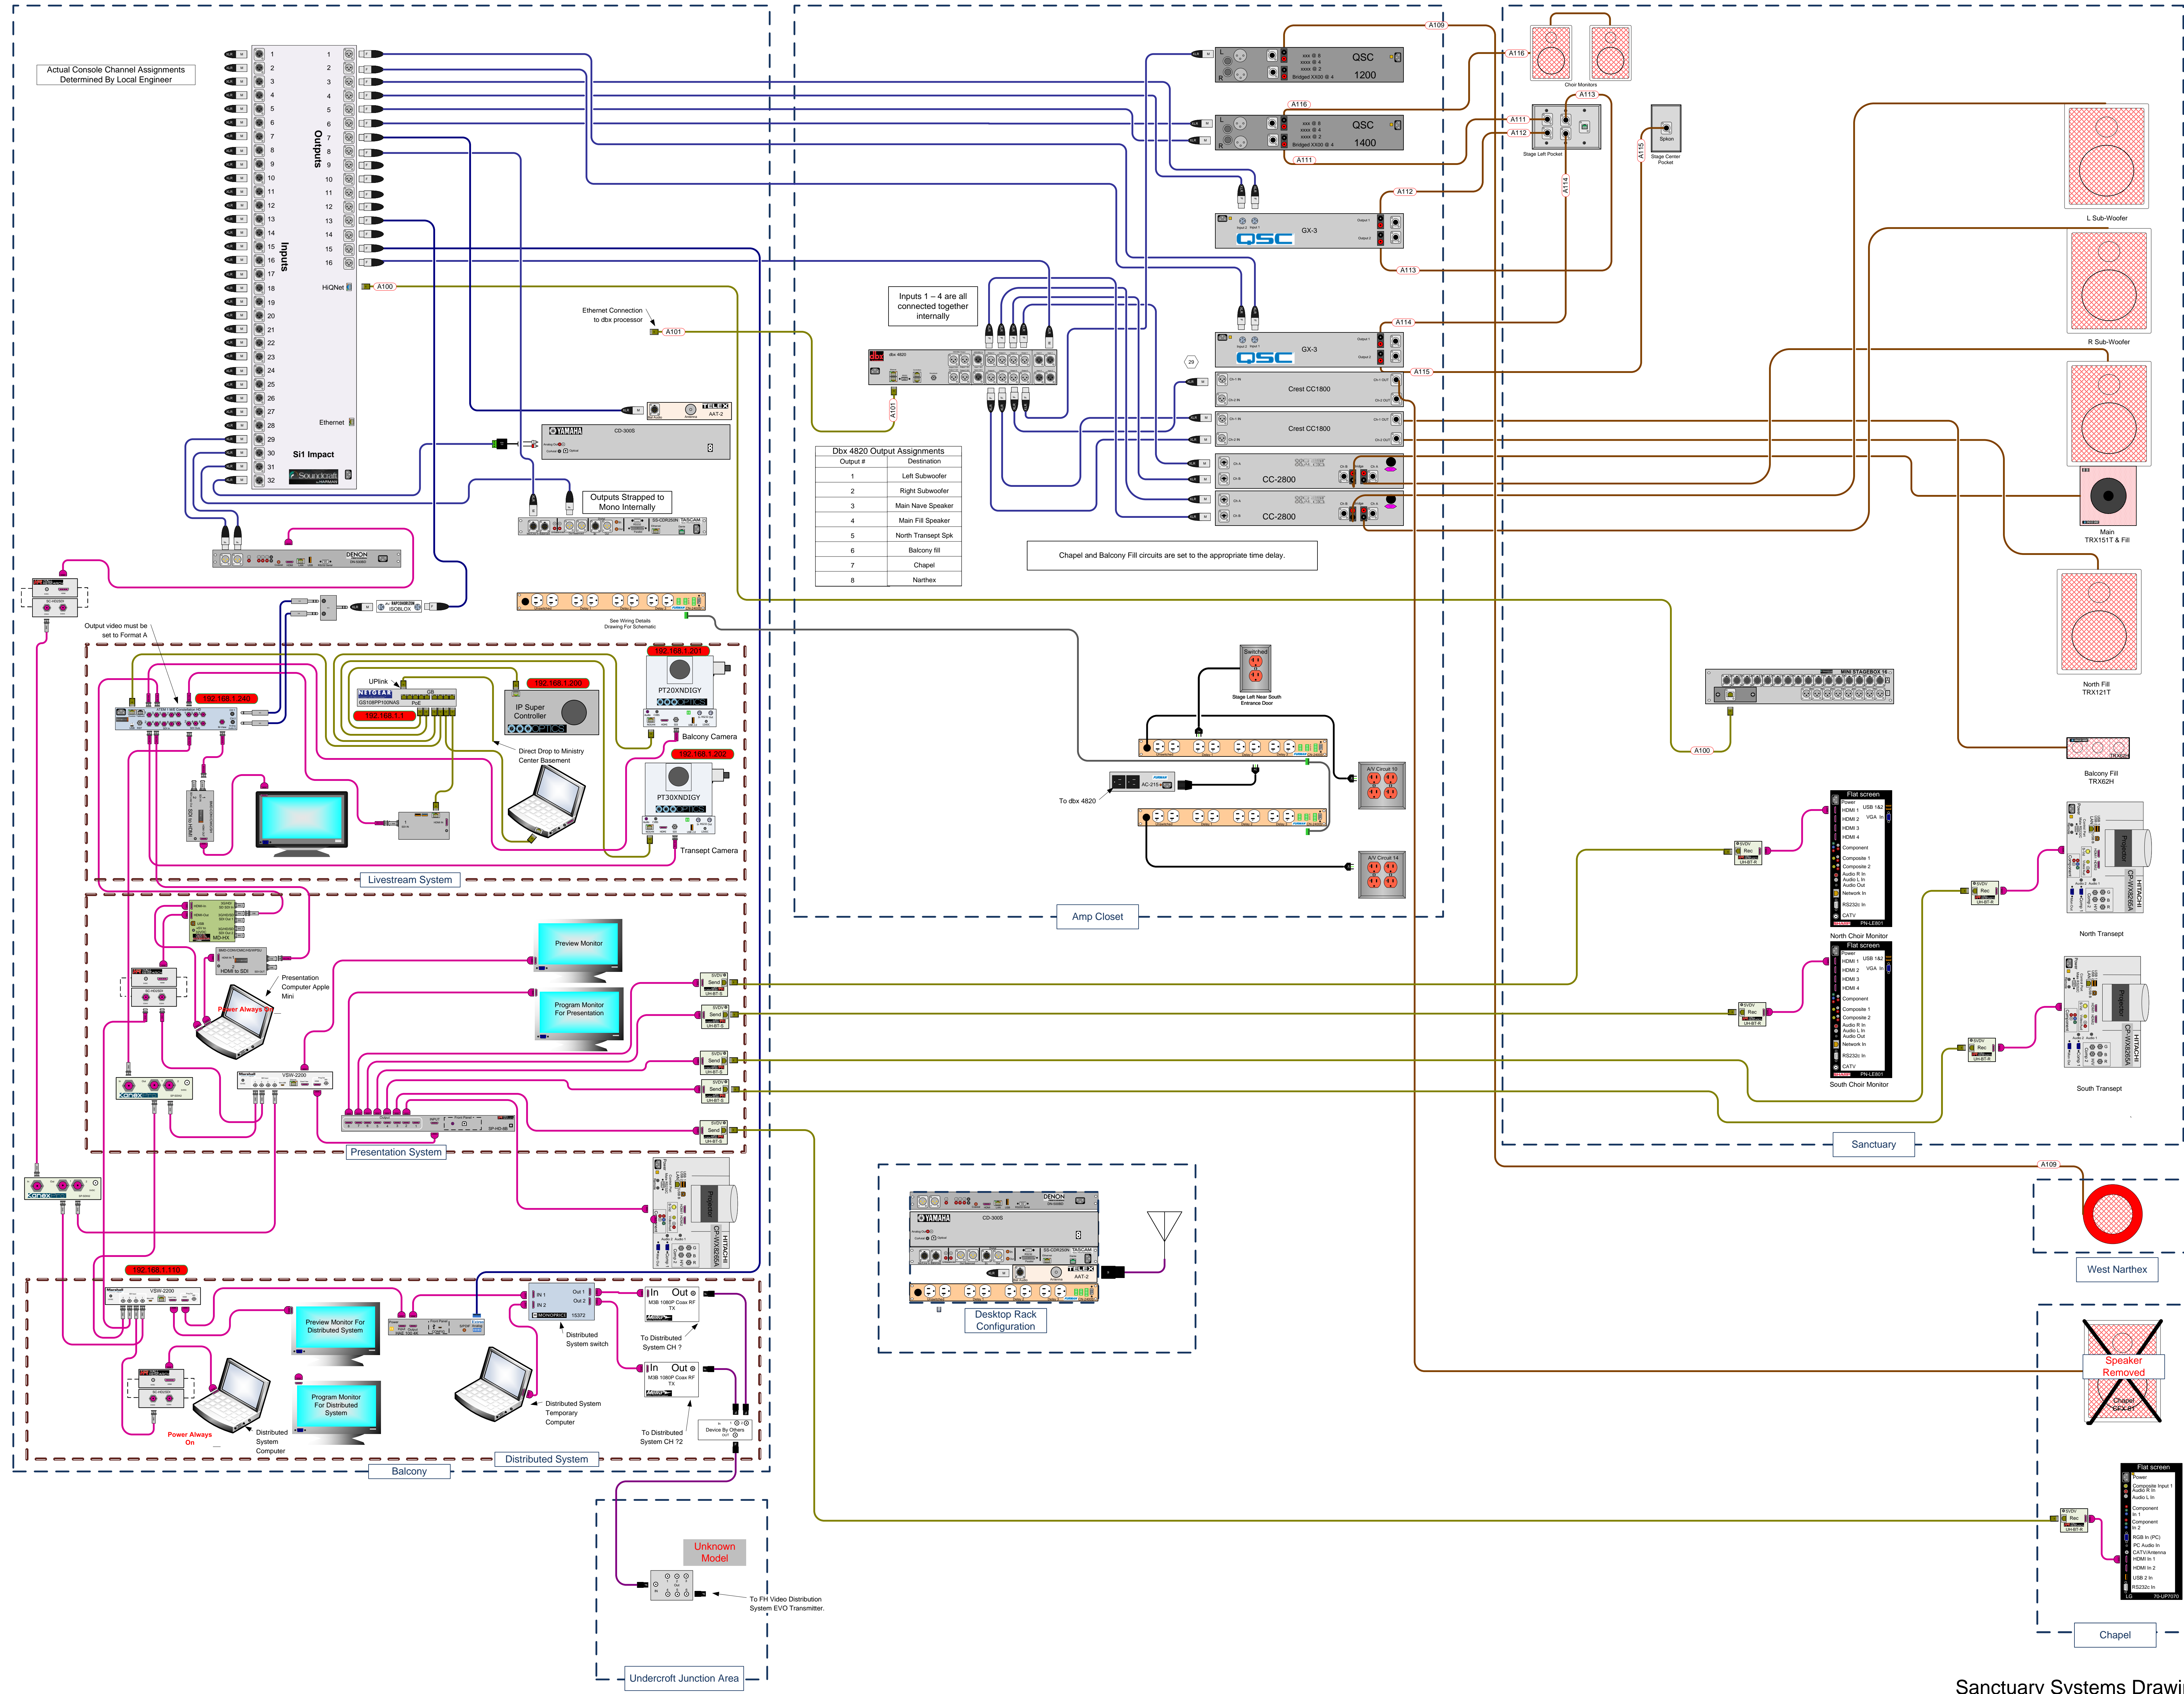

Dbx 4820 Output Assignments

Output #	Destination
1	Left Subwoofer
2	Right Subwoofer
3	Main Nave Speaker
4	Main Fill Speaker
5	North Transept Spk
6	Balcony fill
7	Chapel
8	Narthex

Chapel and Balcony Fill circuits are set to the appropriate time delay.

Sanctuary Systems Drawing




SOUND CONCEPTS LLC

1233 Castle Dr. Ste A5 Mason, Oh 45040
513-703-0147

customerservice@soundconceptsllc.com
www.soundconceptsllc.com

Wire Color Legend

Black	AC	AC Line
Blue	B	Audio, Balanced
Magenta	U	Audio, Unbalanced
Brown	S	Speaker
Teal	DA	Digital Audio
Yellow-Green	E	Data
Green	DS	Data Shielded
Light Green		Ground Circuit
Blue	BL	BLU Link
Purple	C	Co-Ax
Red	DC	DC Power
Green	CO	Serial
Orange	U	USB
Pink	F	Fiber
Light Blue	H	HDMI - DVI
Dark Blue	HD	As Marked
Grey	A	As Marked

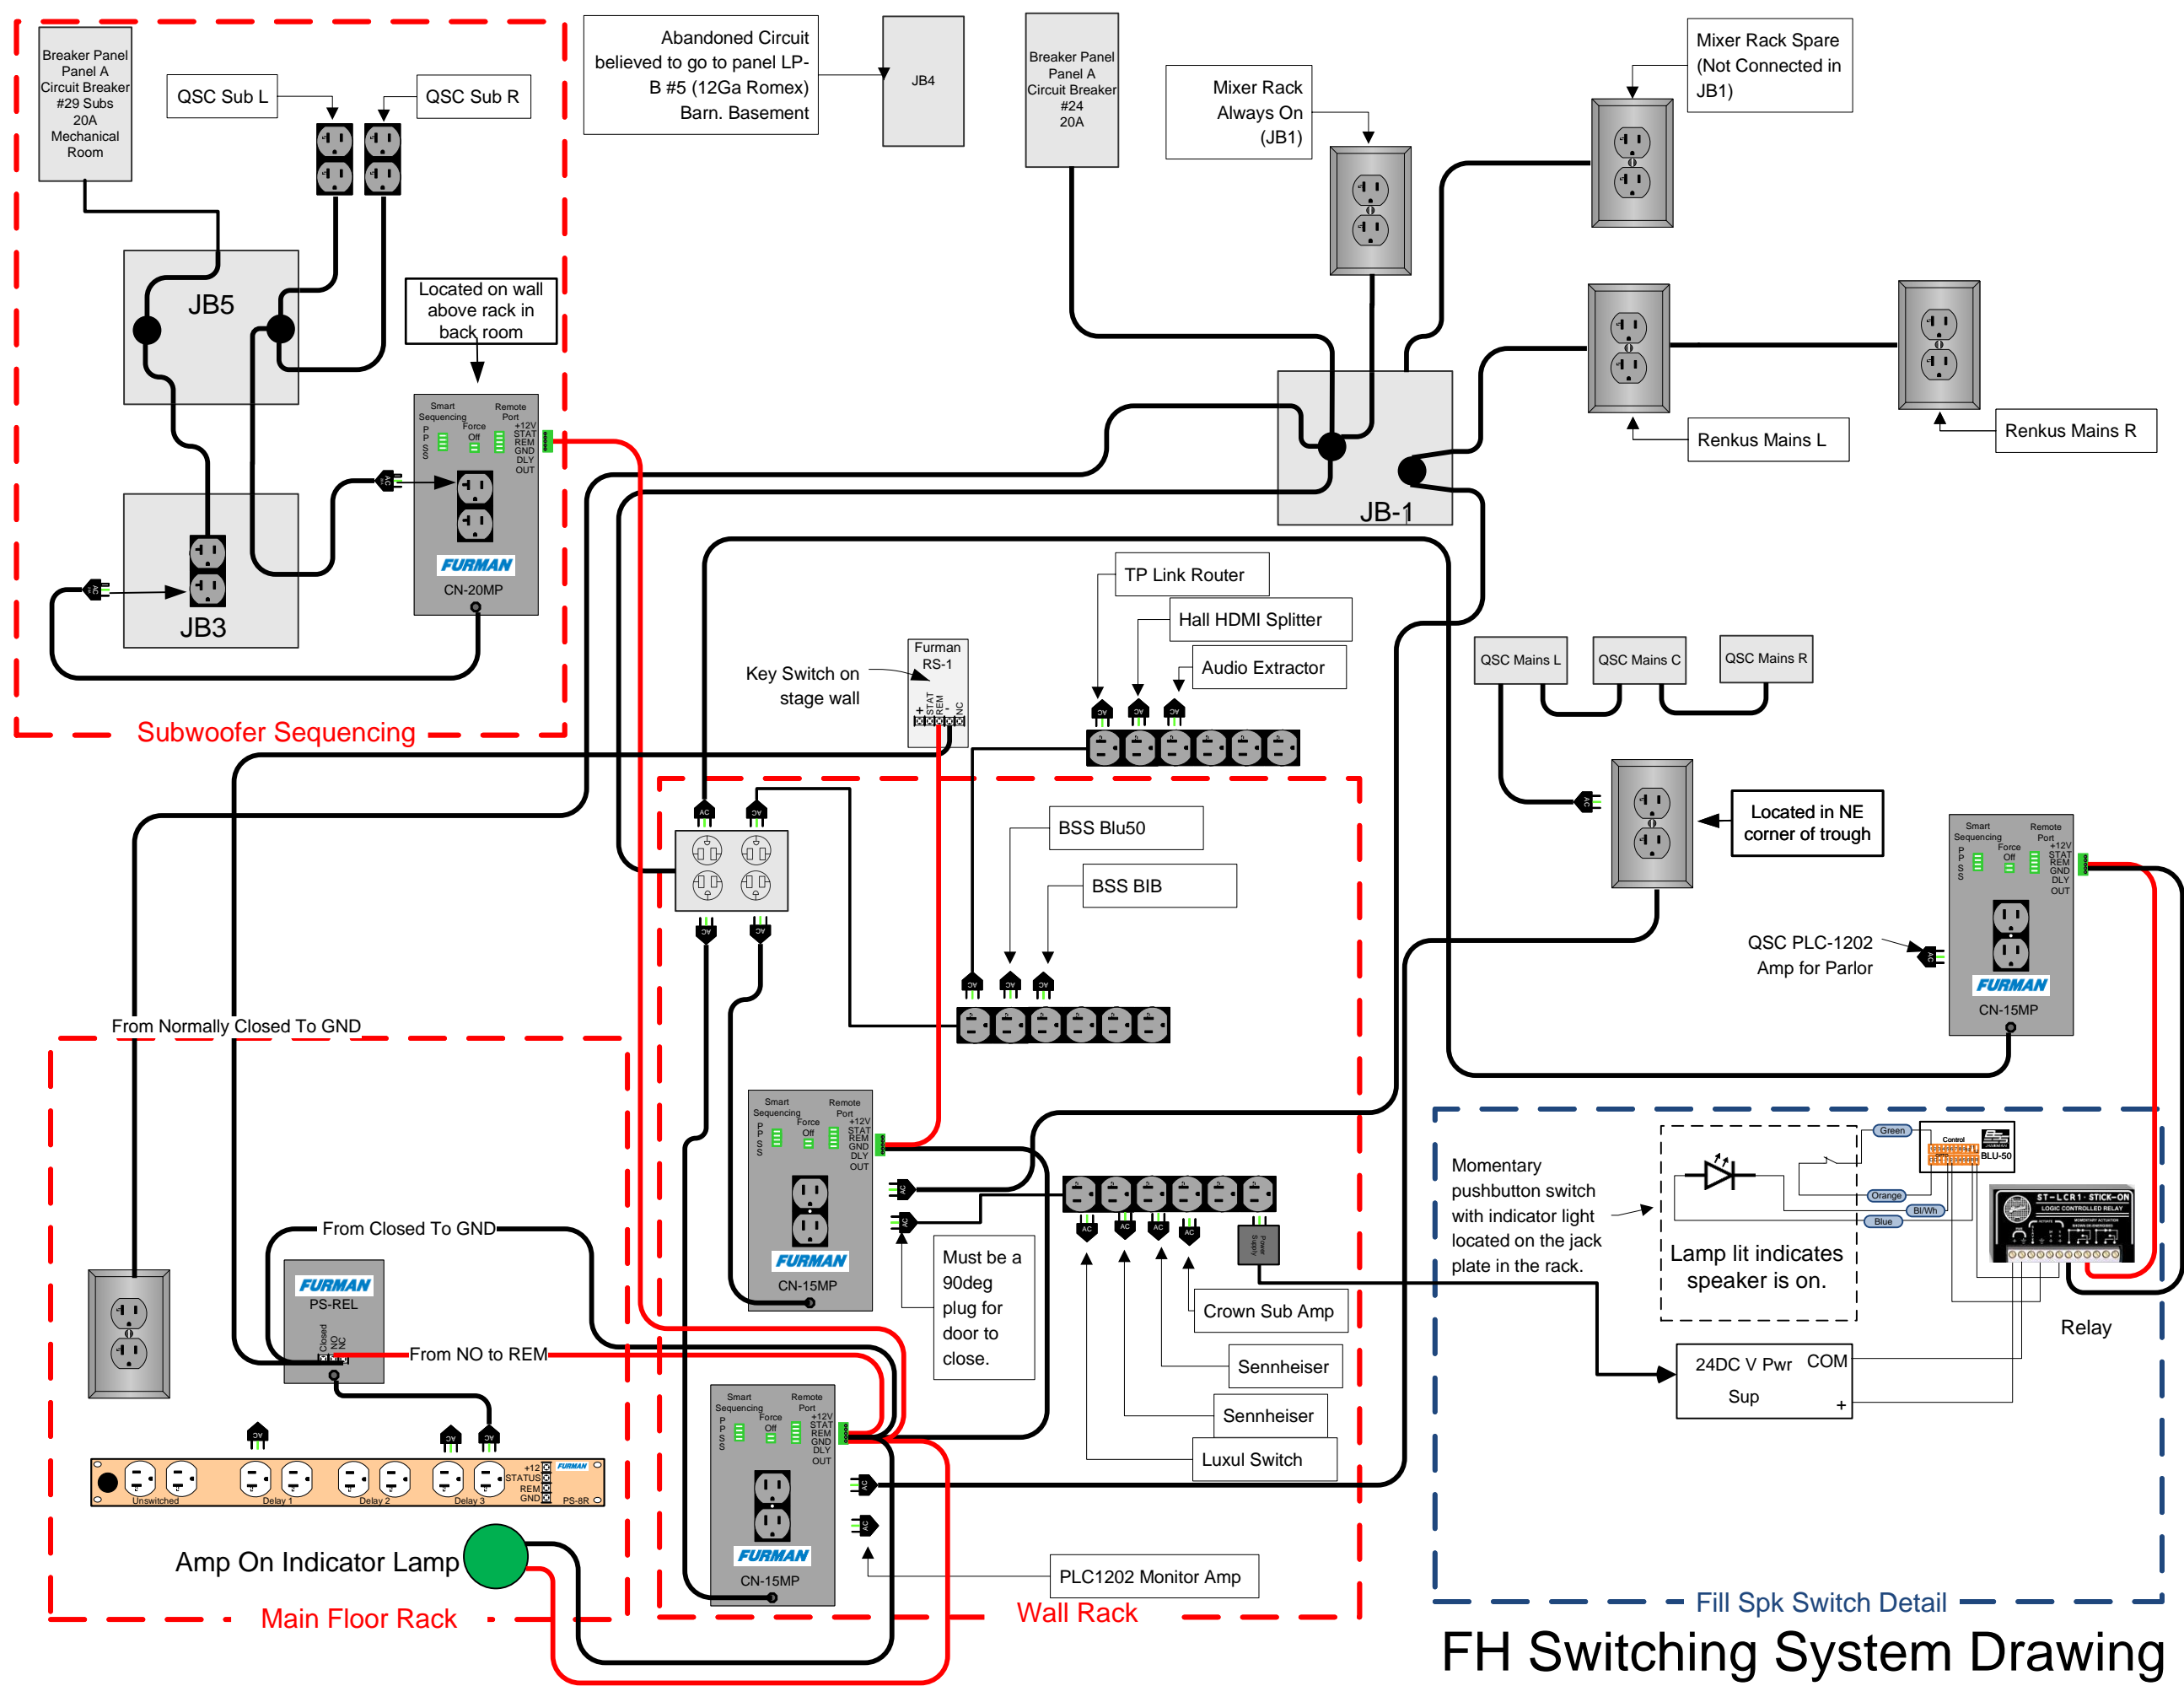


Proprietary & Confidential
Property of Sound Concepts LLC
Copyright 2023

CUSTOMER	
College Hill Presbyterian	
Address	
PROJECT	
Fellowship Hall Sequencing	
Proj #	Dwg #
50977	
Date	Revision
10-13-22	4
DRAWN BY	PAGE
J Murphy	2 OF 7

FH Switching System Drawing



SOUND CONCEPTS LLC
 1233 Castle Dr. Ste A5 Mason, Oh 45040
 513-703-0147
 customerservice@soundconceptsllc.com
 www.soundconceptsllc.com

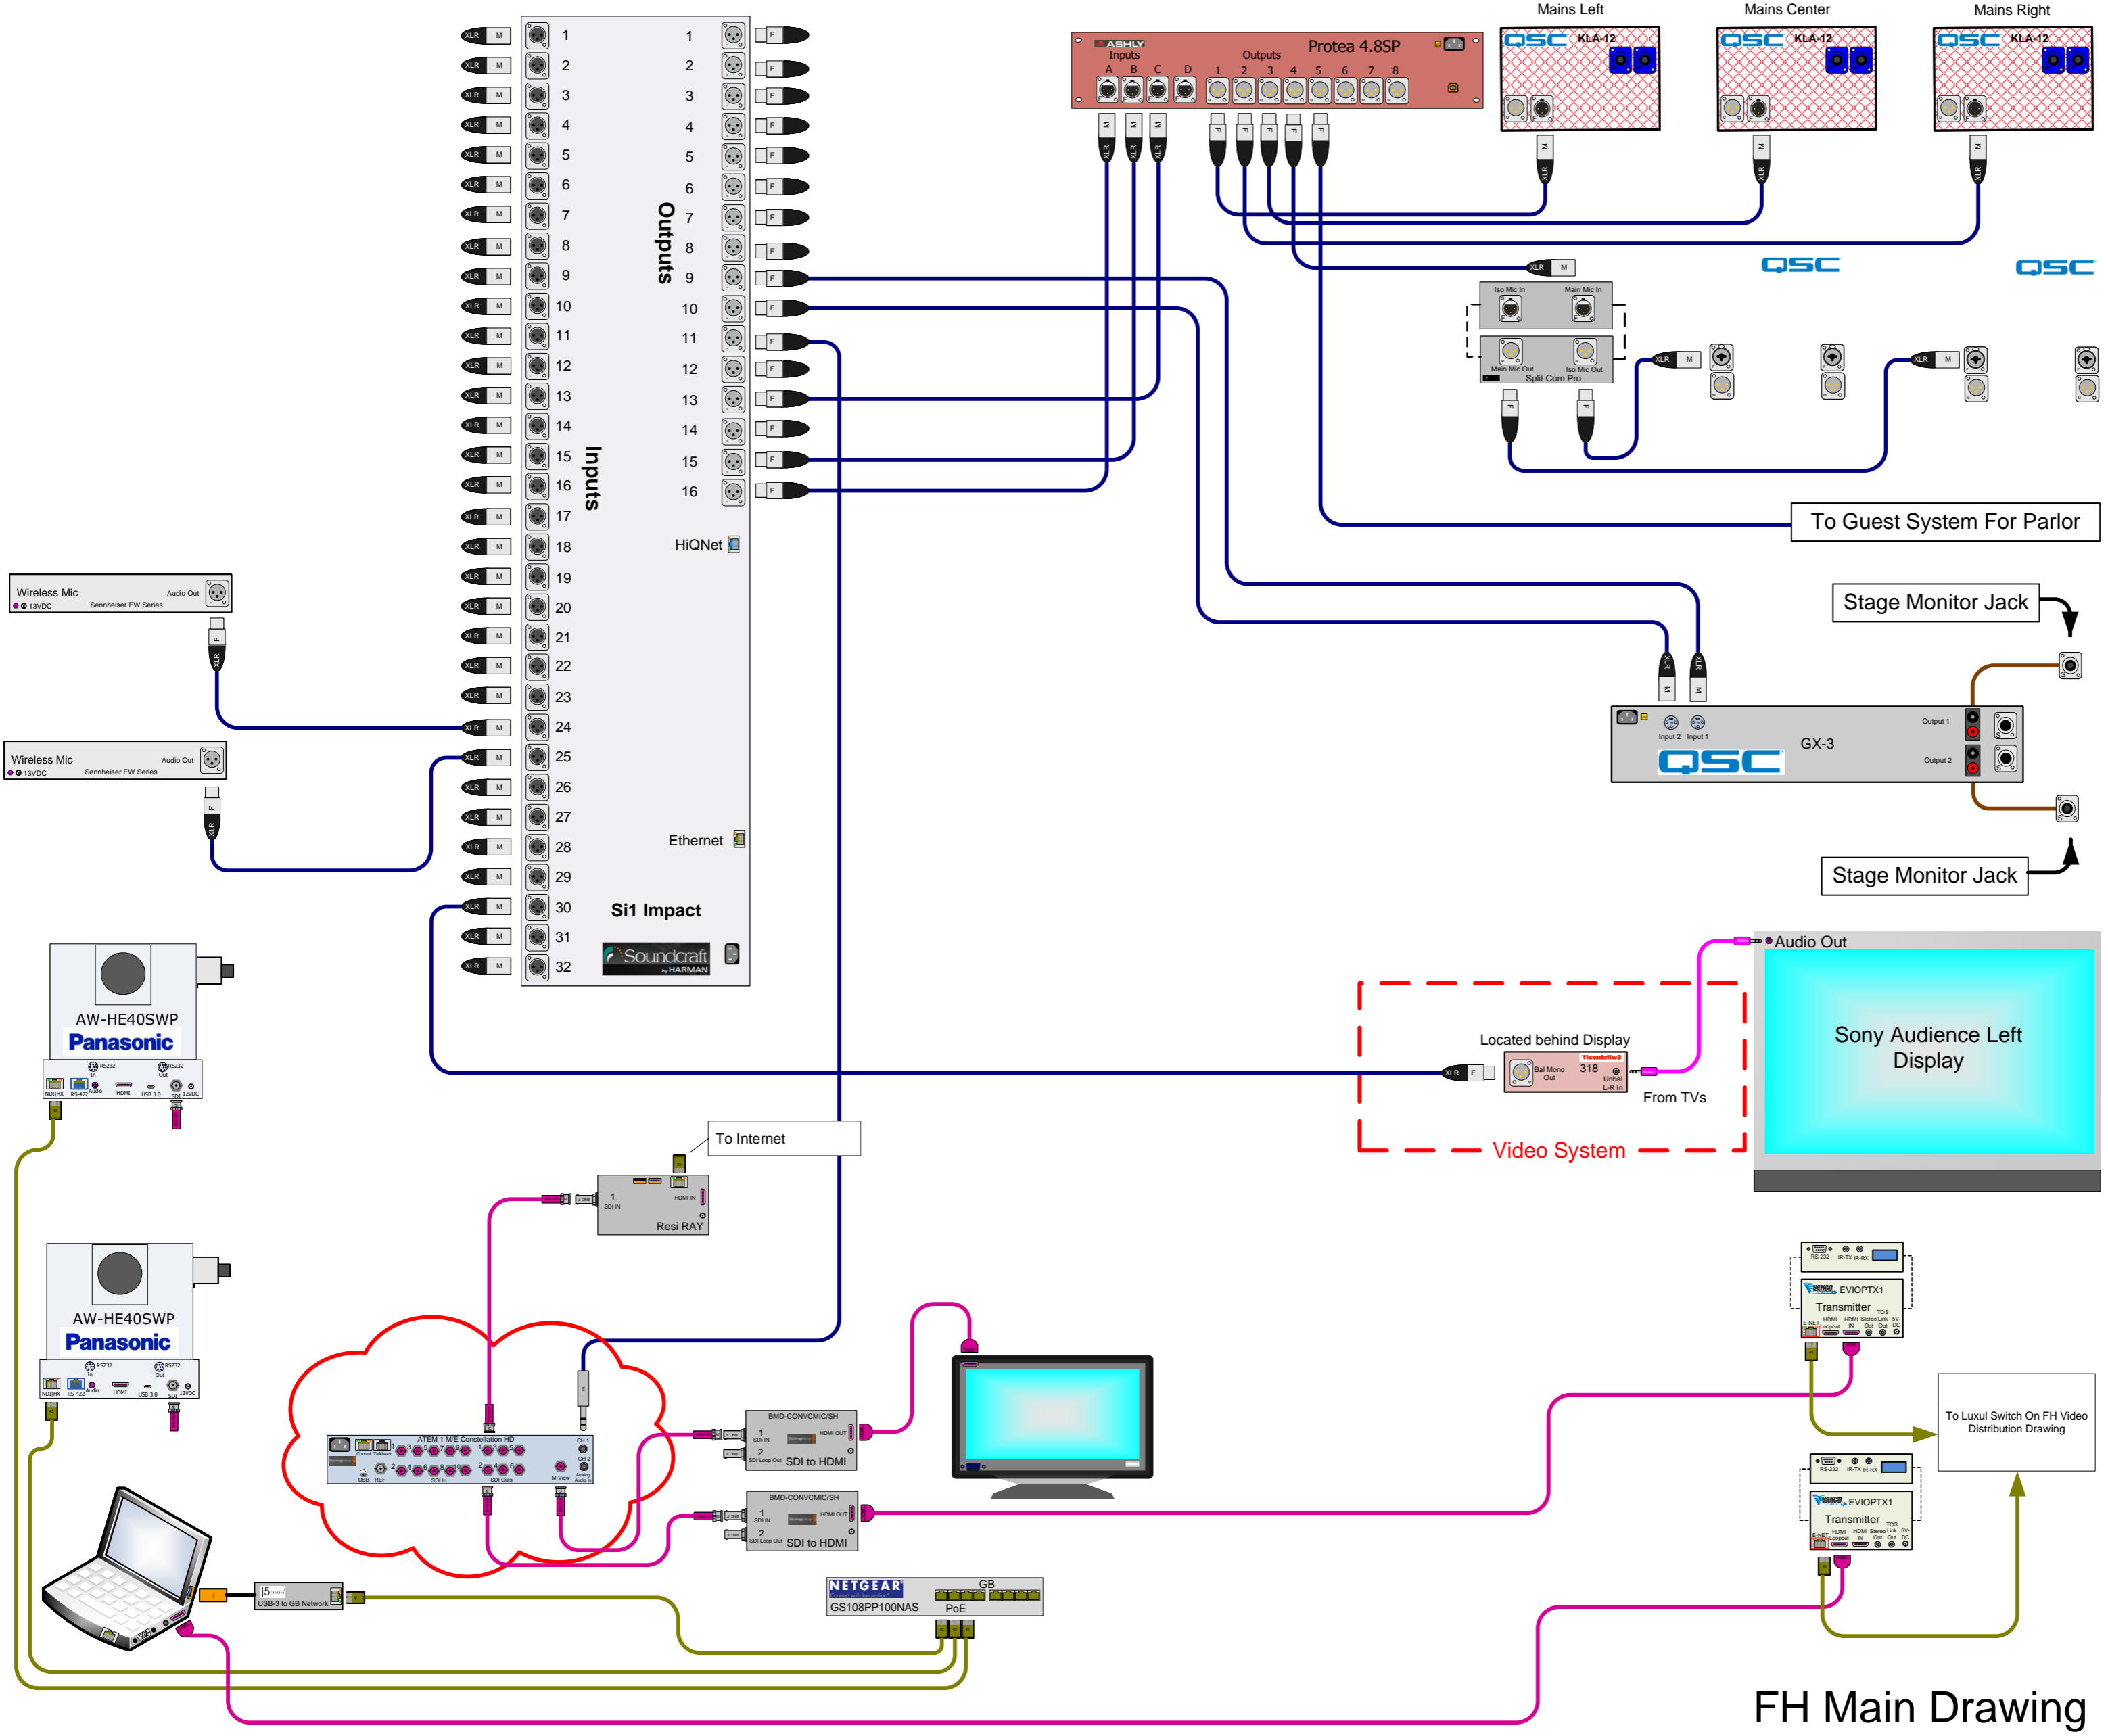


Wire Color Legend

- AC AC Line
- B Audio, Balanced
- U Audio, Unbalanced
- S Speaker
- DA Digital Audio
- E Data
- Ground Circuit
- BL BLU Link
- C Co-Ax
- DC DC Power
- CO Serial
- DM Digital Media 8G
- F Fiber
- H HDMI - DVI
- A As Marked

Proprietary & Confidential
 Property of Sound Concepts LLC
 Copyright 2023

CUSTOMER	
College Hill Presbyterian	
Address	
PROJECT	
Fellowship Hall Audio	
Proj #	Dwg #
50977	50977-FH-Main
Date	Revision
1-13-2023	1
DRAWN BY	PAGE
J Murphy	3 OF 7

FH Main Drawing

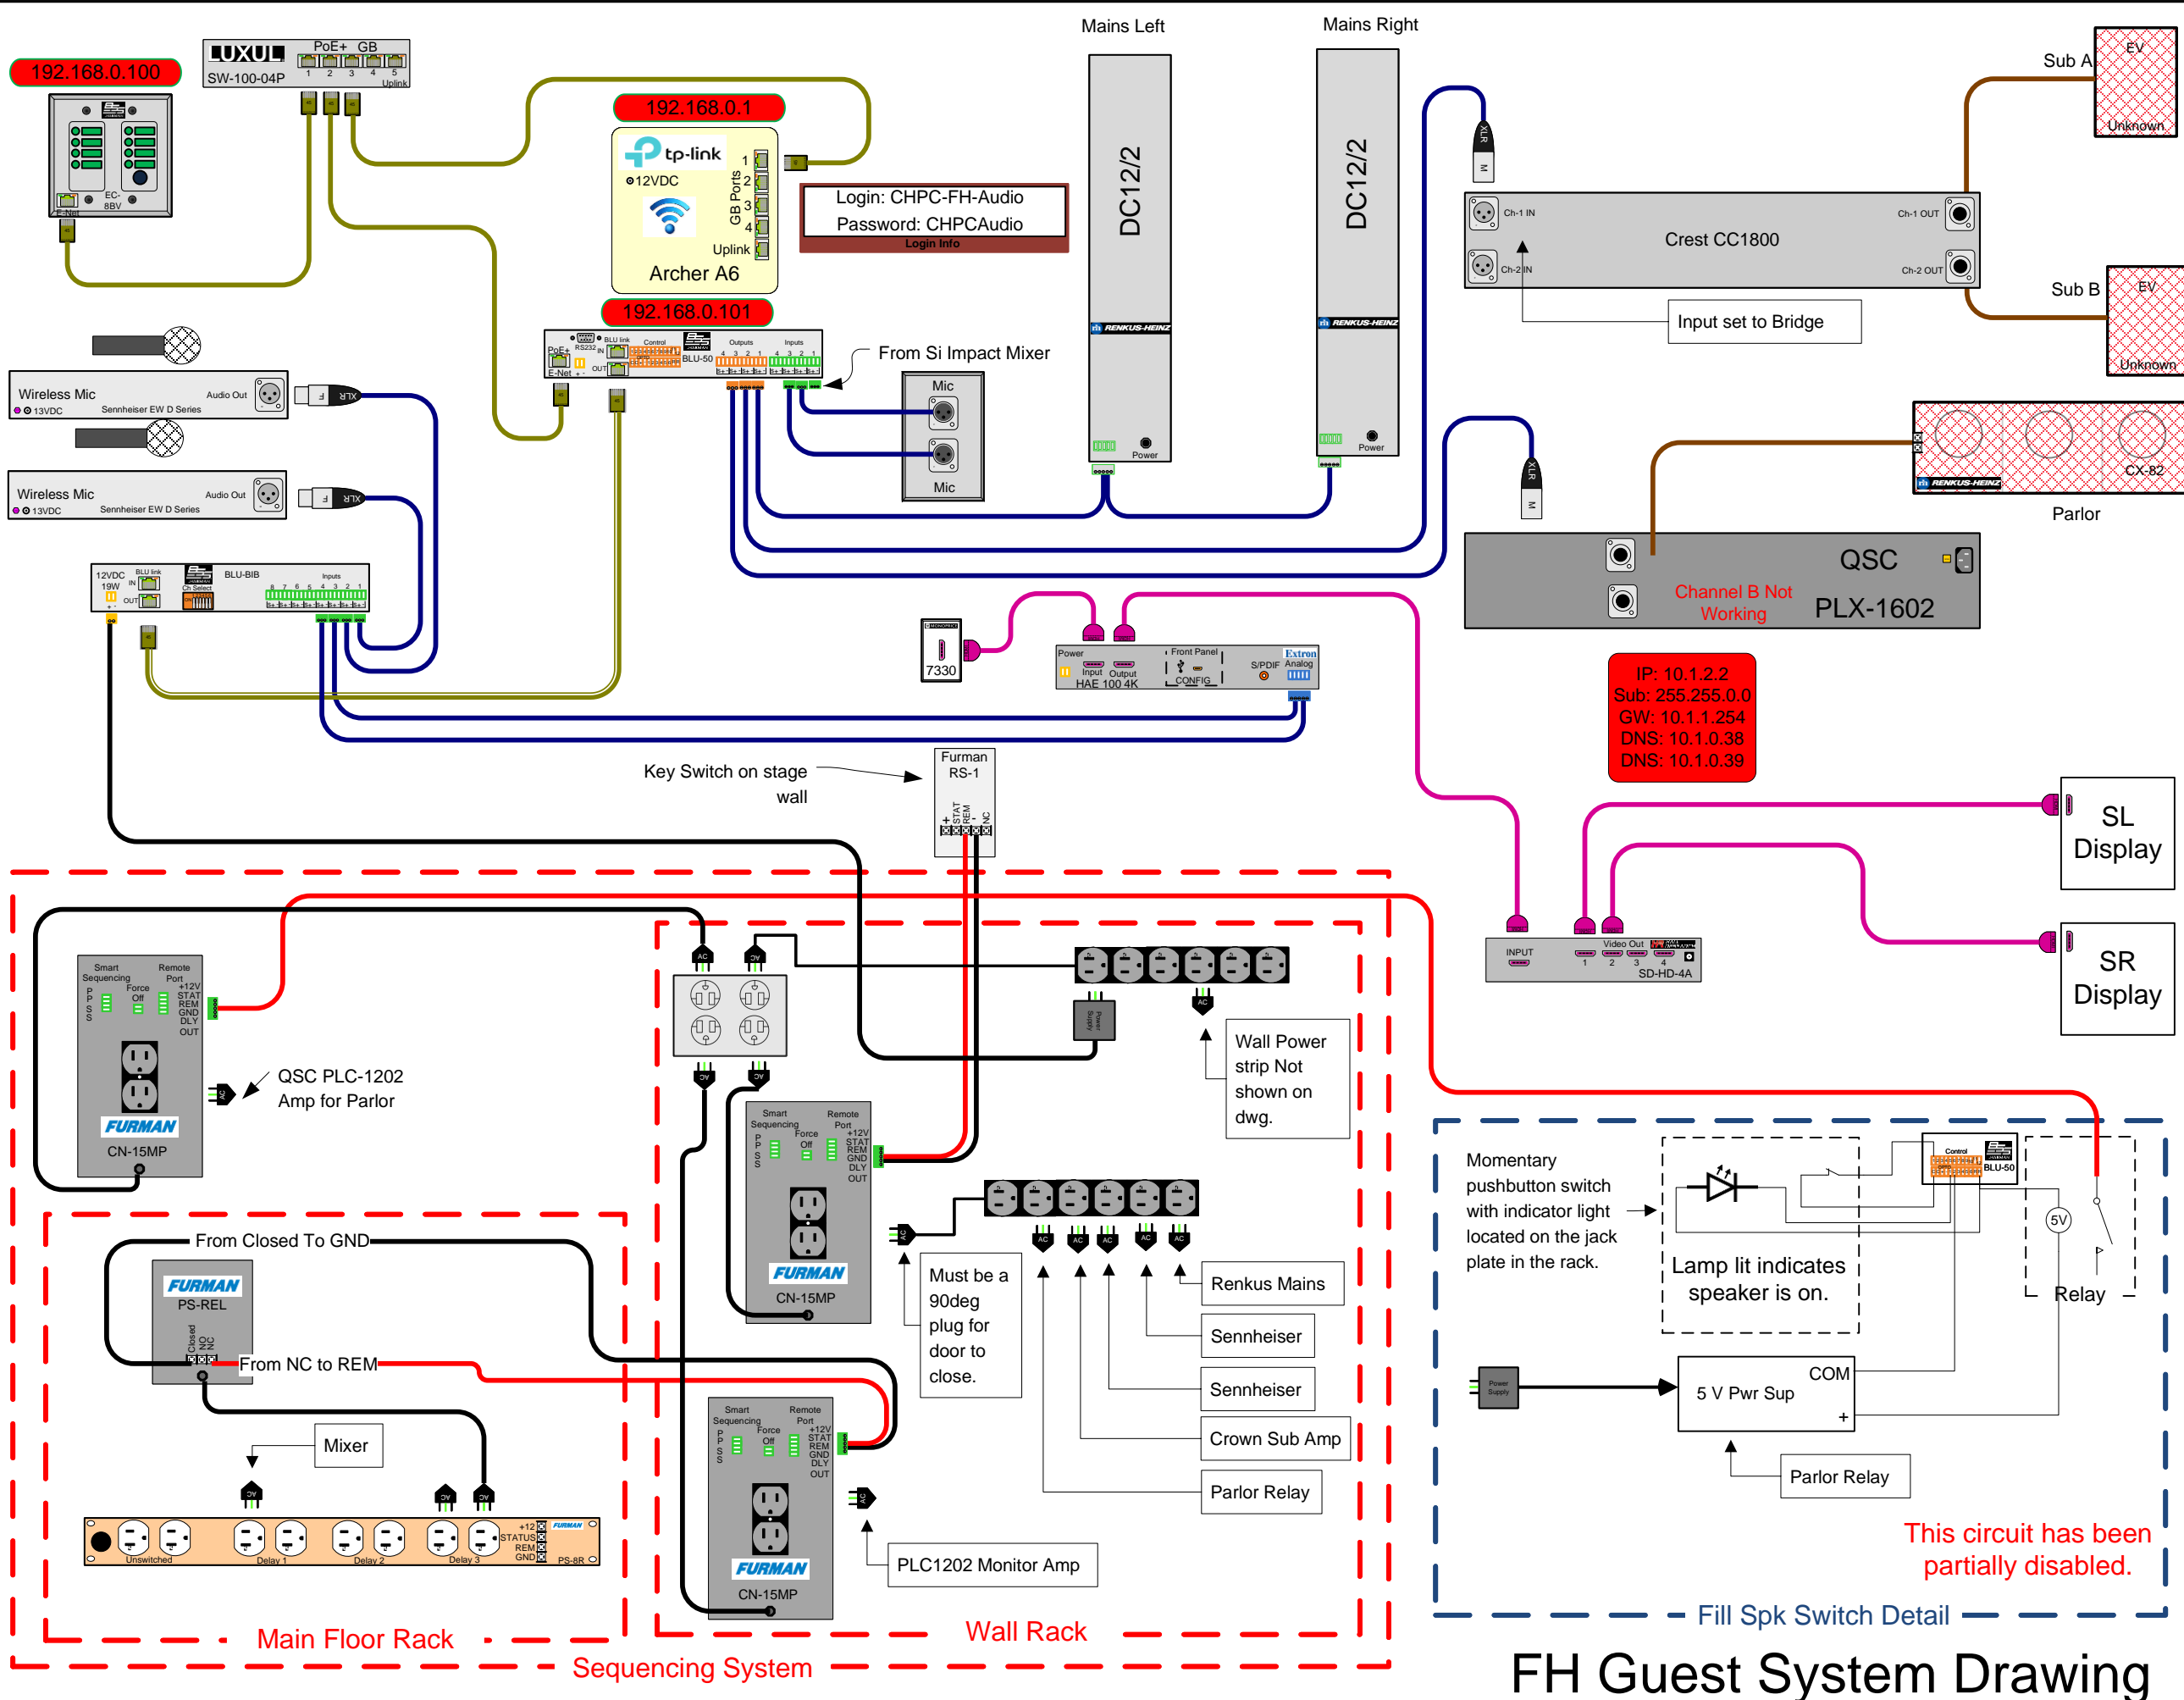

SOUND CONCEPTS LLC

1233 Castle Dr. Ste A5 Mason, Oh 45040
 513-703-0147
 customerservice@soundconceptsllc.com
 www.soundconceptsllc.com

Wire Color Legend


AC	AC Line
B	Audio, Balanced
U	Audio, Unbalanced
S	Speaker
DA	Digital Audio
E	Data
DS	Data Shielded
Green	Ground Circuit
BL	BLU Link
C	Co-Ax
DC	DC Power
CO	Serial
U	USB
F	Fiber
H	HDMI - DVI
HD	As Marked
A	As Marked

Proprietary & Confidential
 Property of Sound Concepts LLC
 Copyright 2023

CUSTOMER	
College Hill Presbyterian	
Address	
PROJECT	
Fellowship Hall Autosystem	
Proj #	Dwg #
50977	
Date	Revision
8-8-2022	4
DRAWN BY	PAGE
J Murphy	4 OF 7

FH Guest System Drawing

This circuit has been partially disabled.

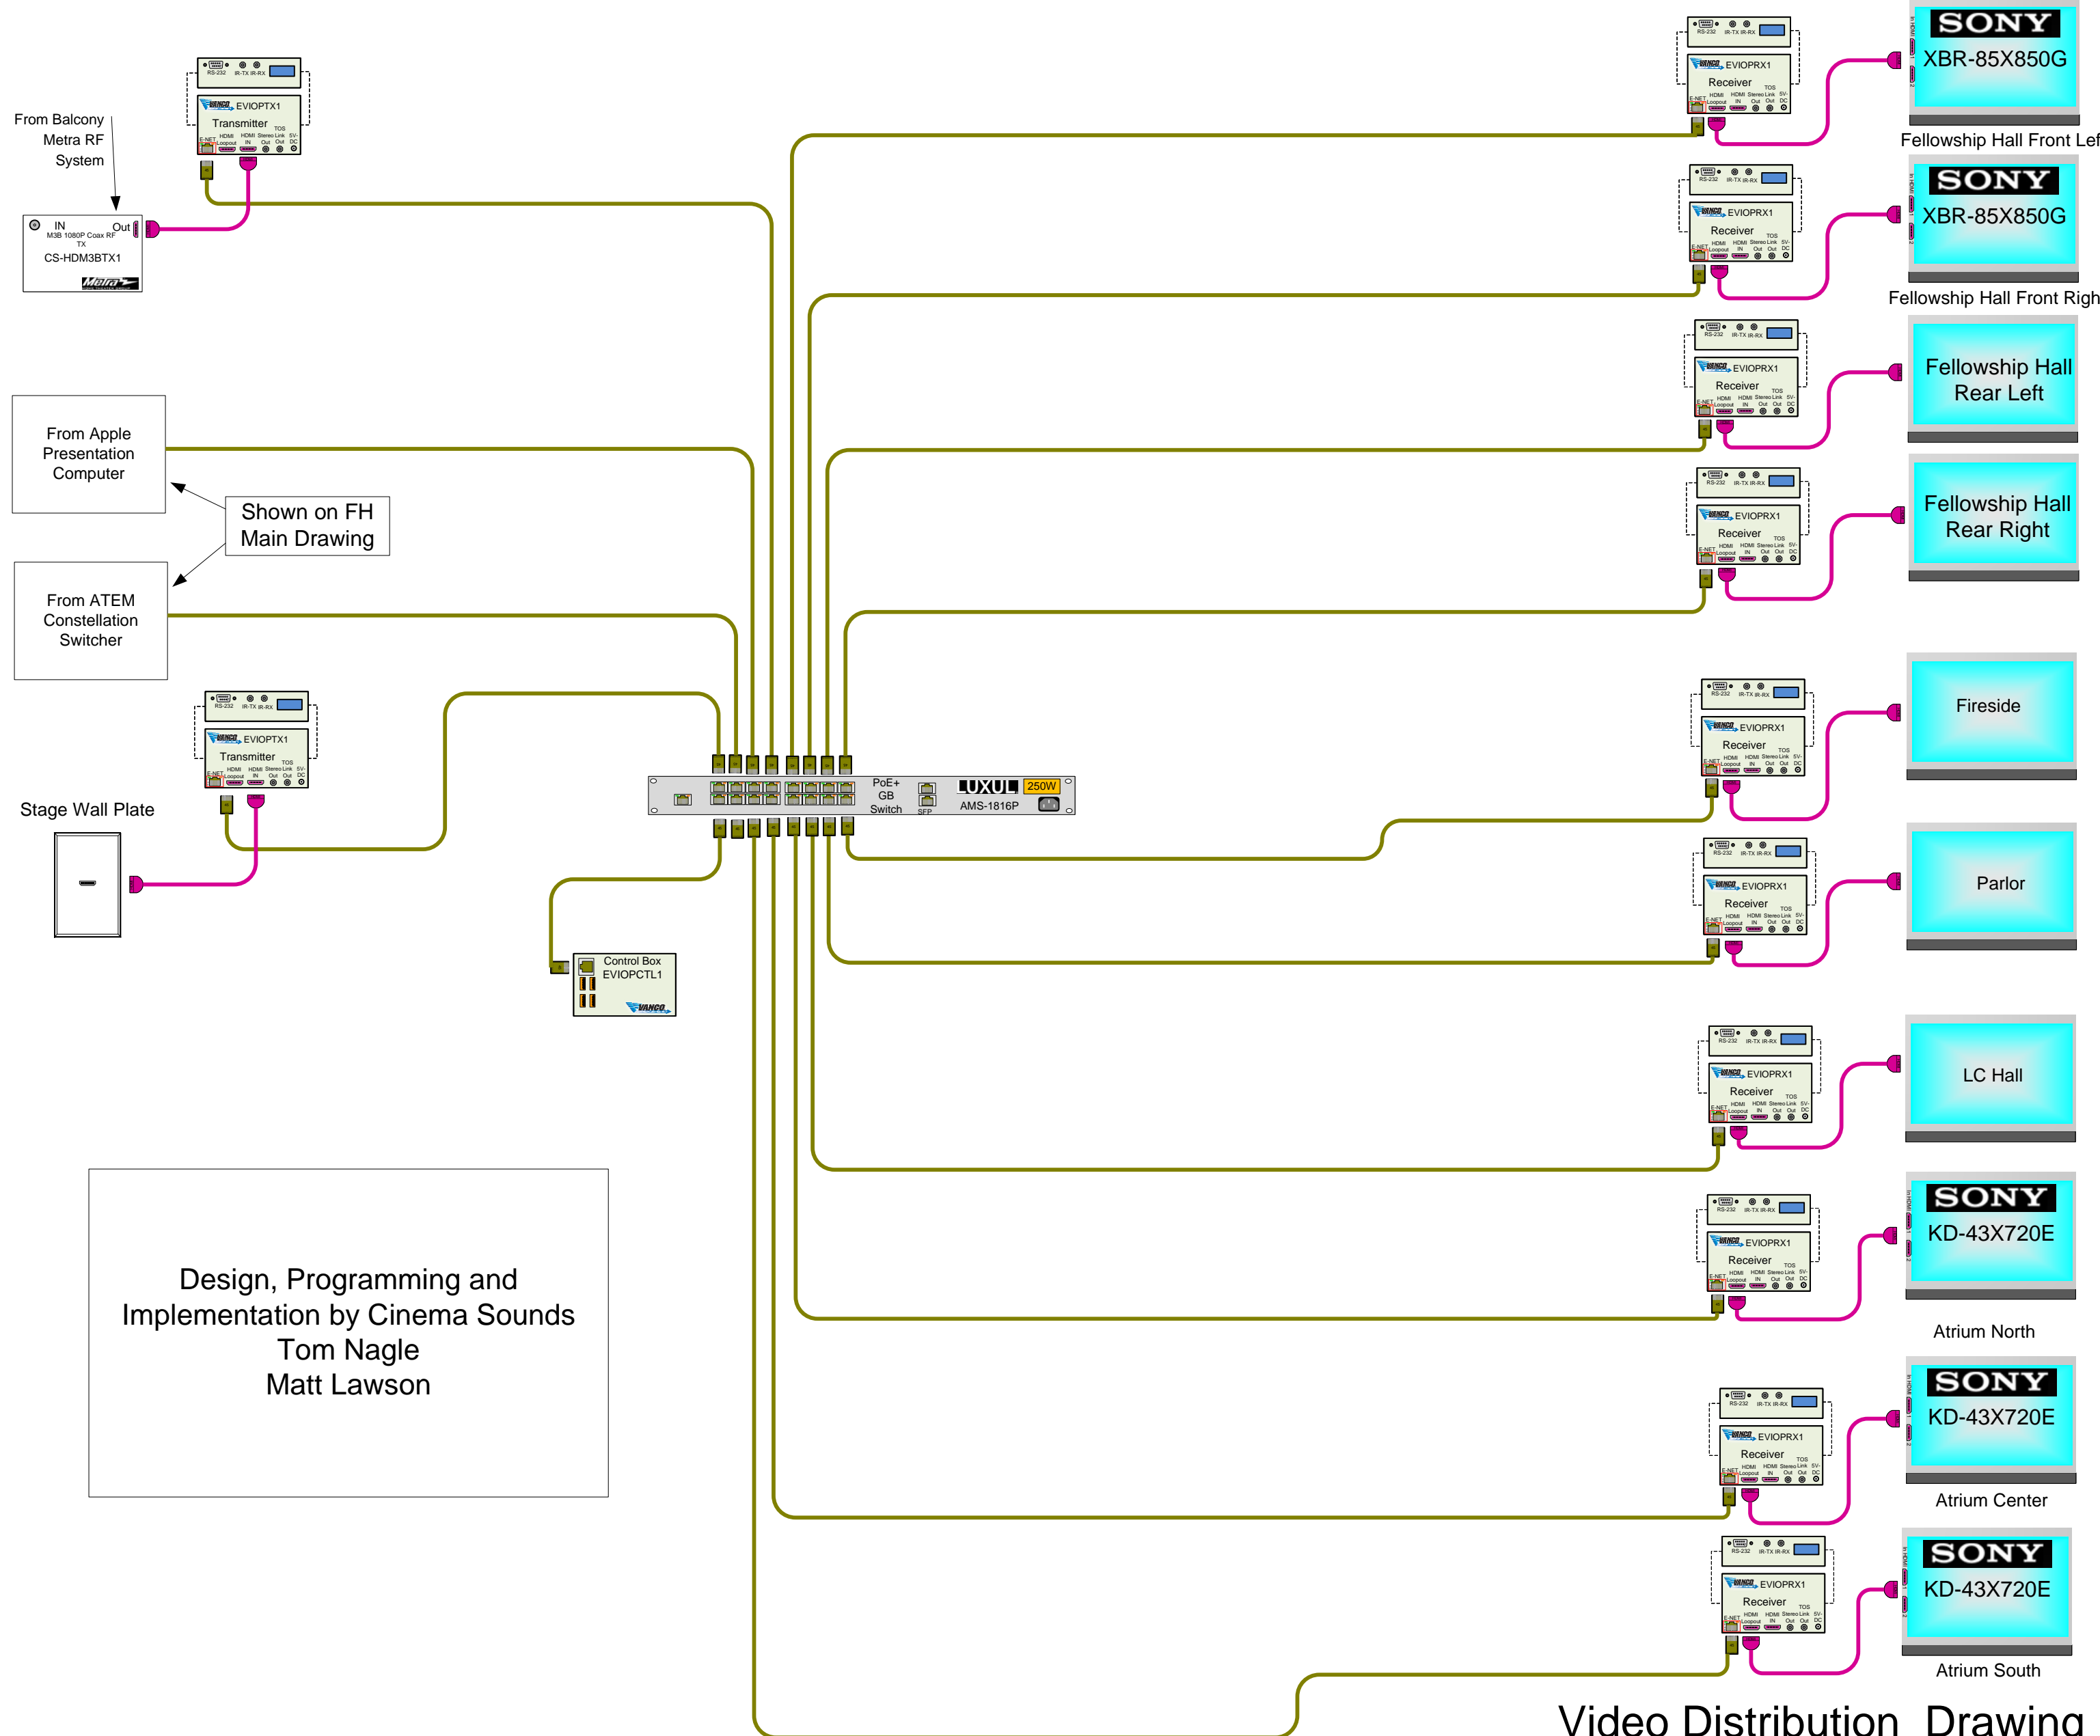

SOUND CONCEPTS LLC
 1233 Castle Dr. Ste A5 Mason, Oh 45040
 513-703-0147
 customerservice@soundconceptsllc.com
 www.soundconceptsllc.com

Wire Color Legend

AC	AC Line
B	Audio, Balanced
U	Audio, Unbalanced
S	Speaker
DA	Digital Audio
E	Data
	Ground Circuit
BL	BLU Link
C	Co-Ax
DC	DC Power
CO	Serial
DM	Digital Media 8G
F	Fiber
H	HDMI - DVI
A	As Marked

Design, Programming and
 Implementation by Cinema Sounds
 Tom Nagle
 Matt Lawson


Proprietary & Confidential
 Property of Sound Concepts LLC
 Copyright 2023

CUSTOMER	
College Hill Presbyterian	
Address	
PROJECT	
Fellowship Hall Video Distribution	
Proj #	Dwg #
50977	50977-FH-Vid
Date	Revision
1-13-23	0
DRAWN BY	PAGE
J Murphy	5 OF 7

Video Distribution Drawing

Fellowship Hall Video Distribution System

Black Arrow = Cat6
 Blue Arrow = HDMI
 Red Arrow = SD Video

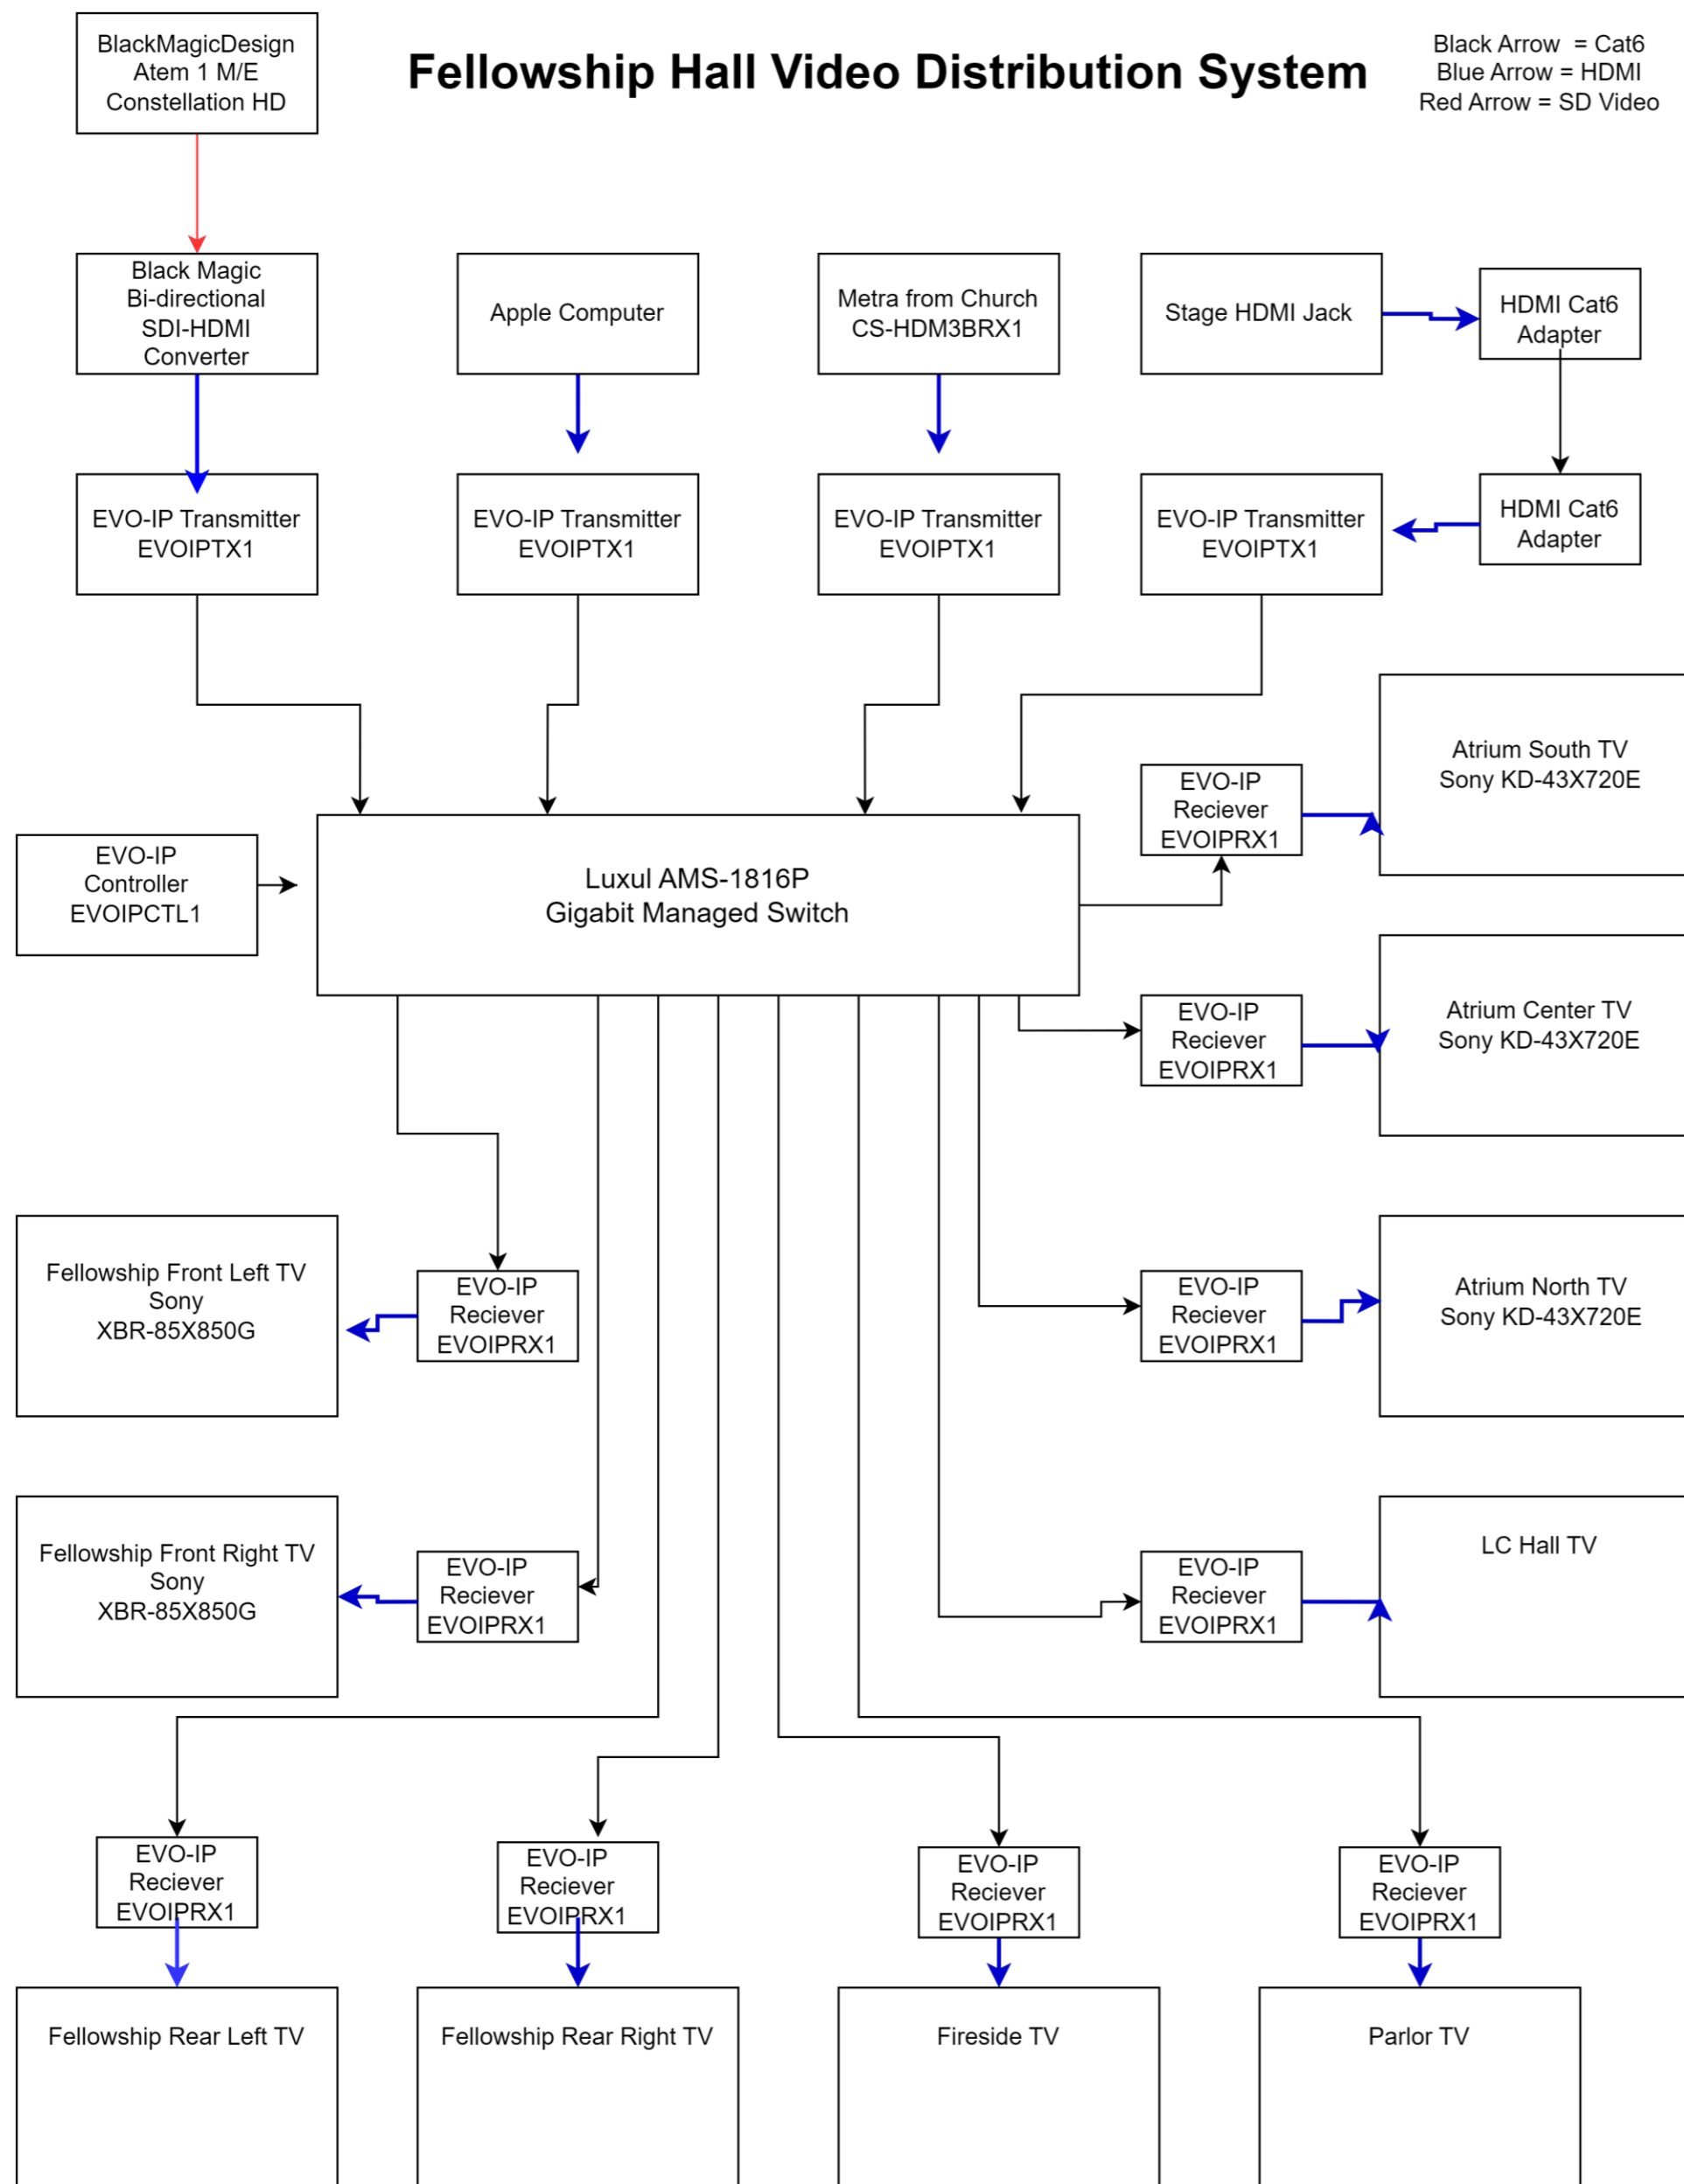

Design, Programming and Implementation by Cinema Sounds
 Tom Nagle
 Matt Lawson

Video Distribution Line Drawing



SOUND CONCEPTS LLC
 1233 Castle Dr. Ste A5 Mason, Oh 45040
 513-703-0147
 customerservice@soundconceptsllc.com
 www.soundconceptsllc.com


Proprietary & Confidential Property of Sound Concepts LLC Copyright 2023	
CUSTOMER College Hill Presbyterian	
Address	
PROJECT Fellowship Hall Video Distribution	
Proj #	Dwg #
Date	Revision
1-13-23	0
DRAWN BY	PAGE
J Murphy	6 OF 7



SOUND CONCEPTS LLC

1233 Castle Dr. Ste A5 Mason, Oh 45040
513-703-0147

customerservice@soundconceptsllc.com
www.soundconceptsllc.com

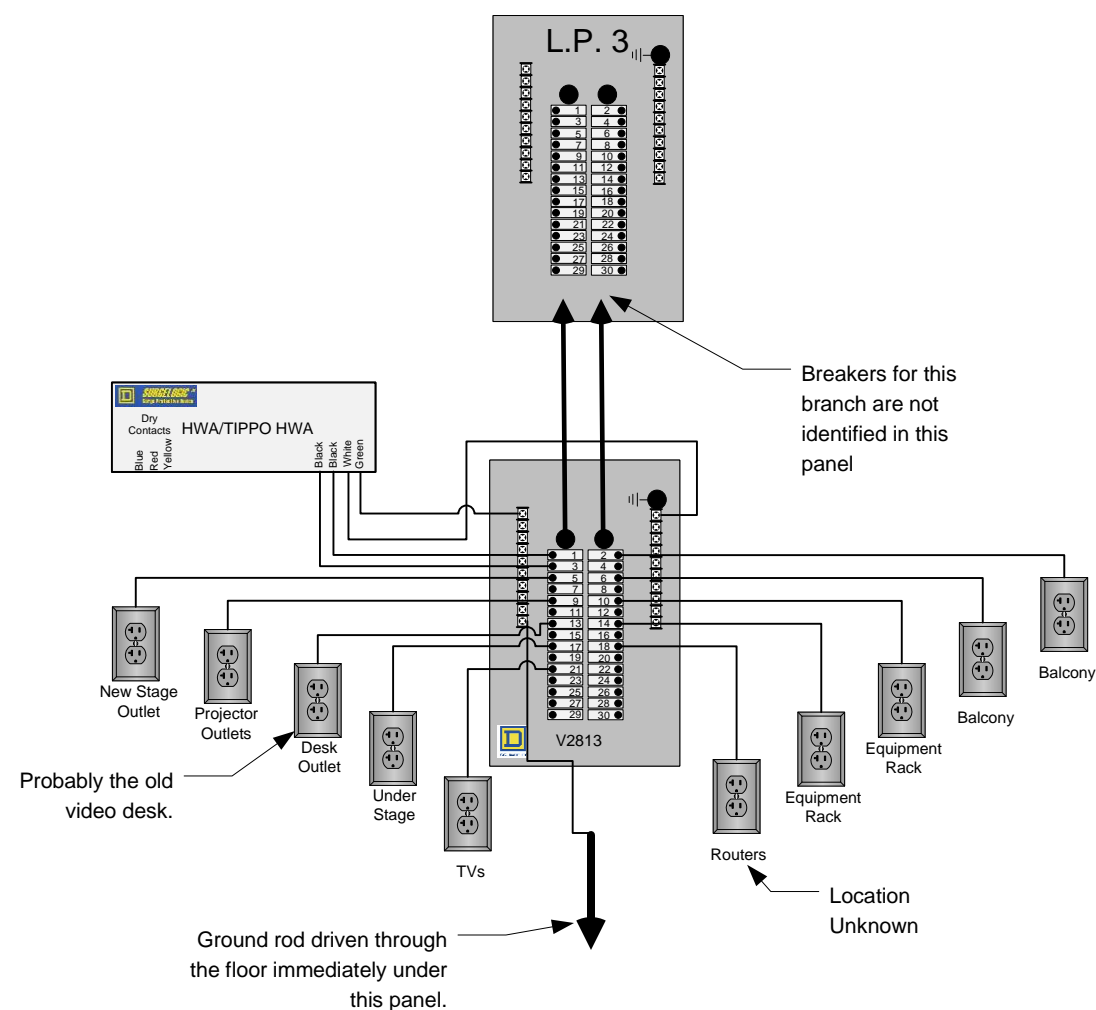

Proprietary & Confidential
Property of Sound Concepts LLC
Copyright 2023

CUSTOMER

College Hill Presbyterian

Address

PROJECT

Sanct A/V Electrical

Proj #

Dwg #

Date

2-6-23

Revision

0

DRAWN BY

J Murphy

PAGE

7 OF 7




SOUND CONCEPTS LLC

1233 Castle Dr. Ste A5 Mason, Oh 45040
513-703-0147

customerservice@soundconceptsllc.com
www.soundconceptsllc.com

Wire Color Legend

	AC	AC Line
	B	Audio, Balanced
	U	Audio, Unbalanced
	S	Speaker
	DA	Digital Audio
	E	Data
	DS	Data Shielded
		Ground Circuit
	BL	BLU Link
	C	Co-Ax
	DC	DC Power
	CO	Serial
	U	USB
	F	Fiber
	H	HDMI - DVI
	HD	As Marked
	A	As Marked

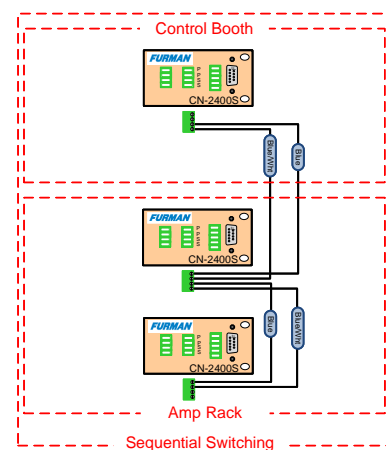

Proprietary & Confidential
Property of Sound Concepts LLC
Copyright 2023

CUSTOMER

College Hill Presbyterian

Address

PROJECT

Sanctuary Sequence Detail

Proj #	Dwg #
Date	Revision
3-9-2023	0
DRAWN BY	PAGE
J Murphy	8 OF 8