




SOUND CONCEPTS LLC

1233 Castle Dr. Ste A5 Mason, Oh 45040  
513-703-0147  
customerservice@soundconceptsllc.com  
www.soundconceptsllc.com

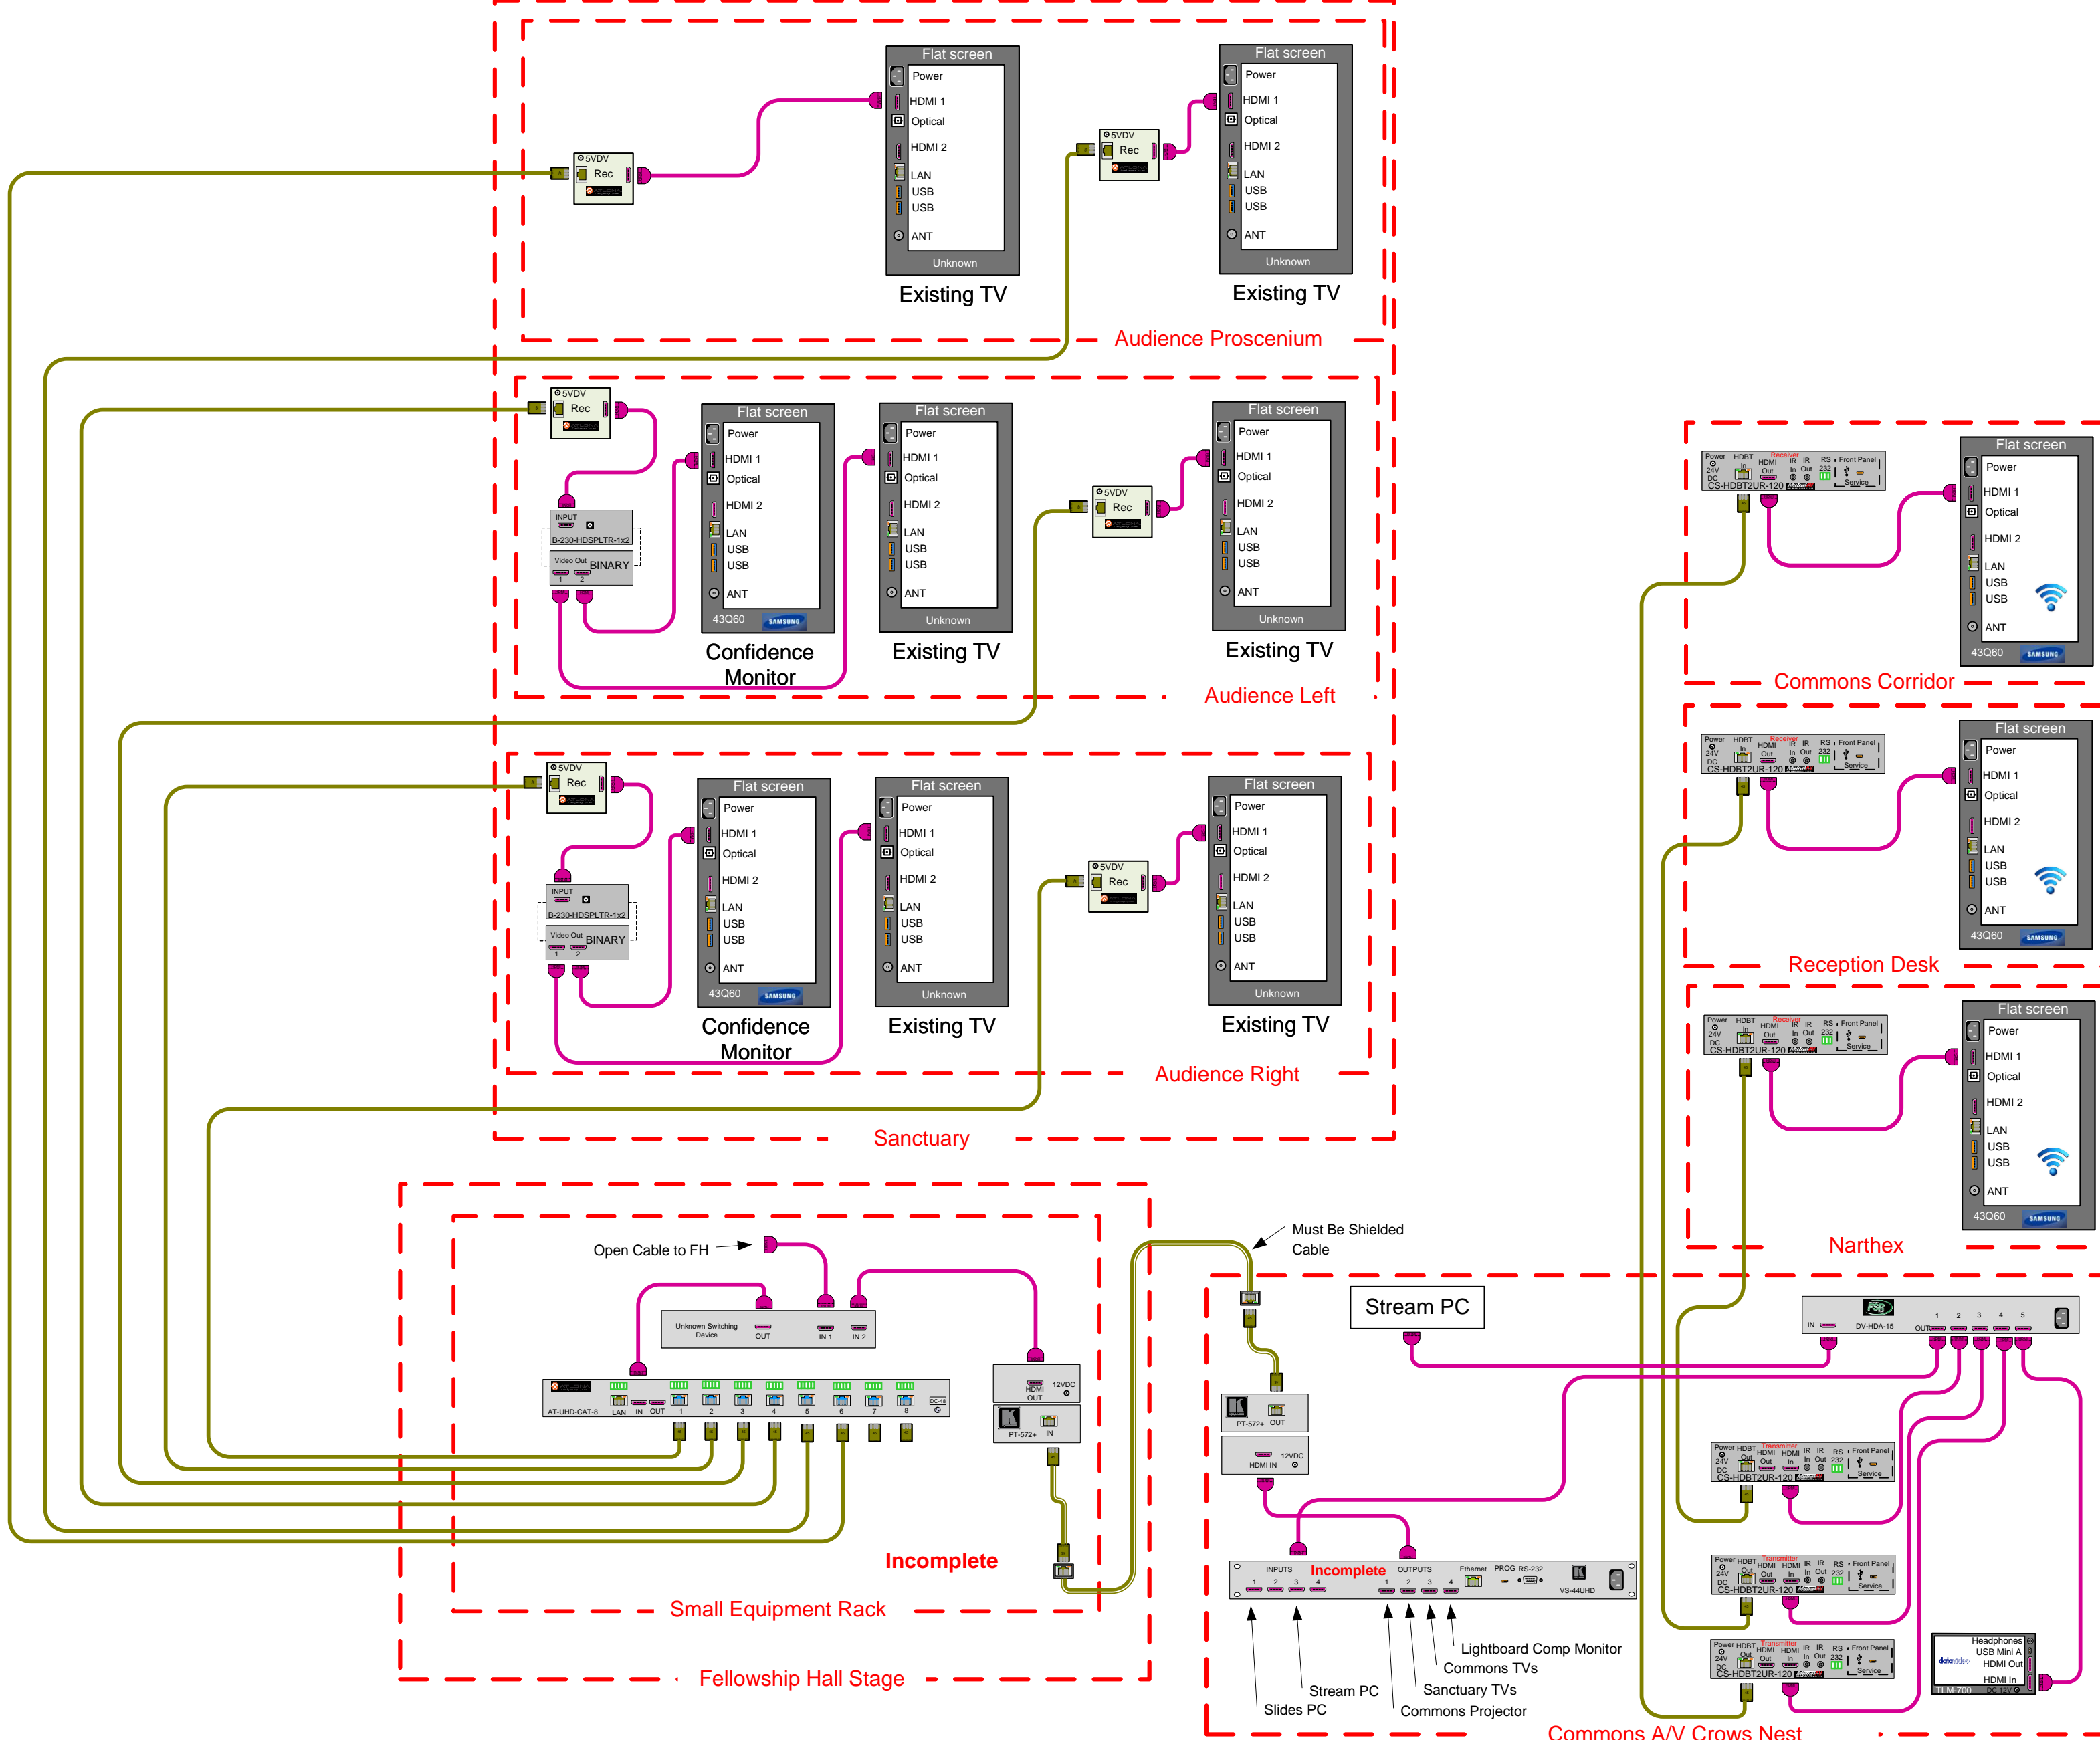

**Wire Color Legend**

AC	AC Line
B	Audio, Balanced
U	Audio, Unbalanced
SA	Speaker
DS	Digital Audio
E	CAT Cable
DS	CAT Shielded
GC	Ground Circuit
BL	BLU Link
C	Co-Ax
DC	DC Power
CO	Serial
U	USB
F	Fiber
H	SDI - HDMI - DVI
HD	As Marked
A	As Marked

**PRELIMINARY**

Proprietary & Confidential  
Property of Sound Concepts LLC  
Copyright 2023

CUSTOMER	
Knox Presbyterian	
Address	
PROJECT	
Global A/V Drawing	
Proj. #	Dwg. #
NA	N/A
Date	Revision
12-8-23	6
DRAWN BY	PAGE
J Murphy	1 OF 1